


CASF Australia
Unit 3, 208 Walters Road, Arndell Park NSW 2148
Tel: 1300 795 044
Email: projects@casf.com.au

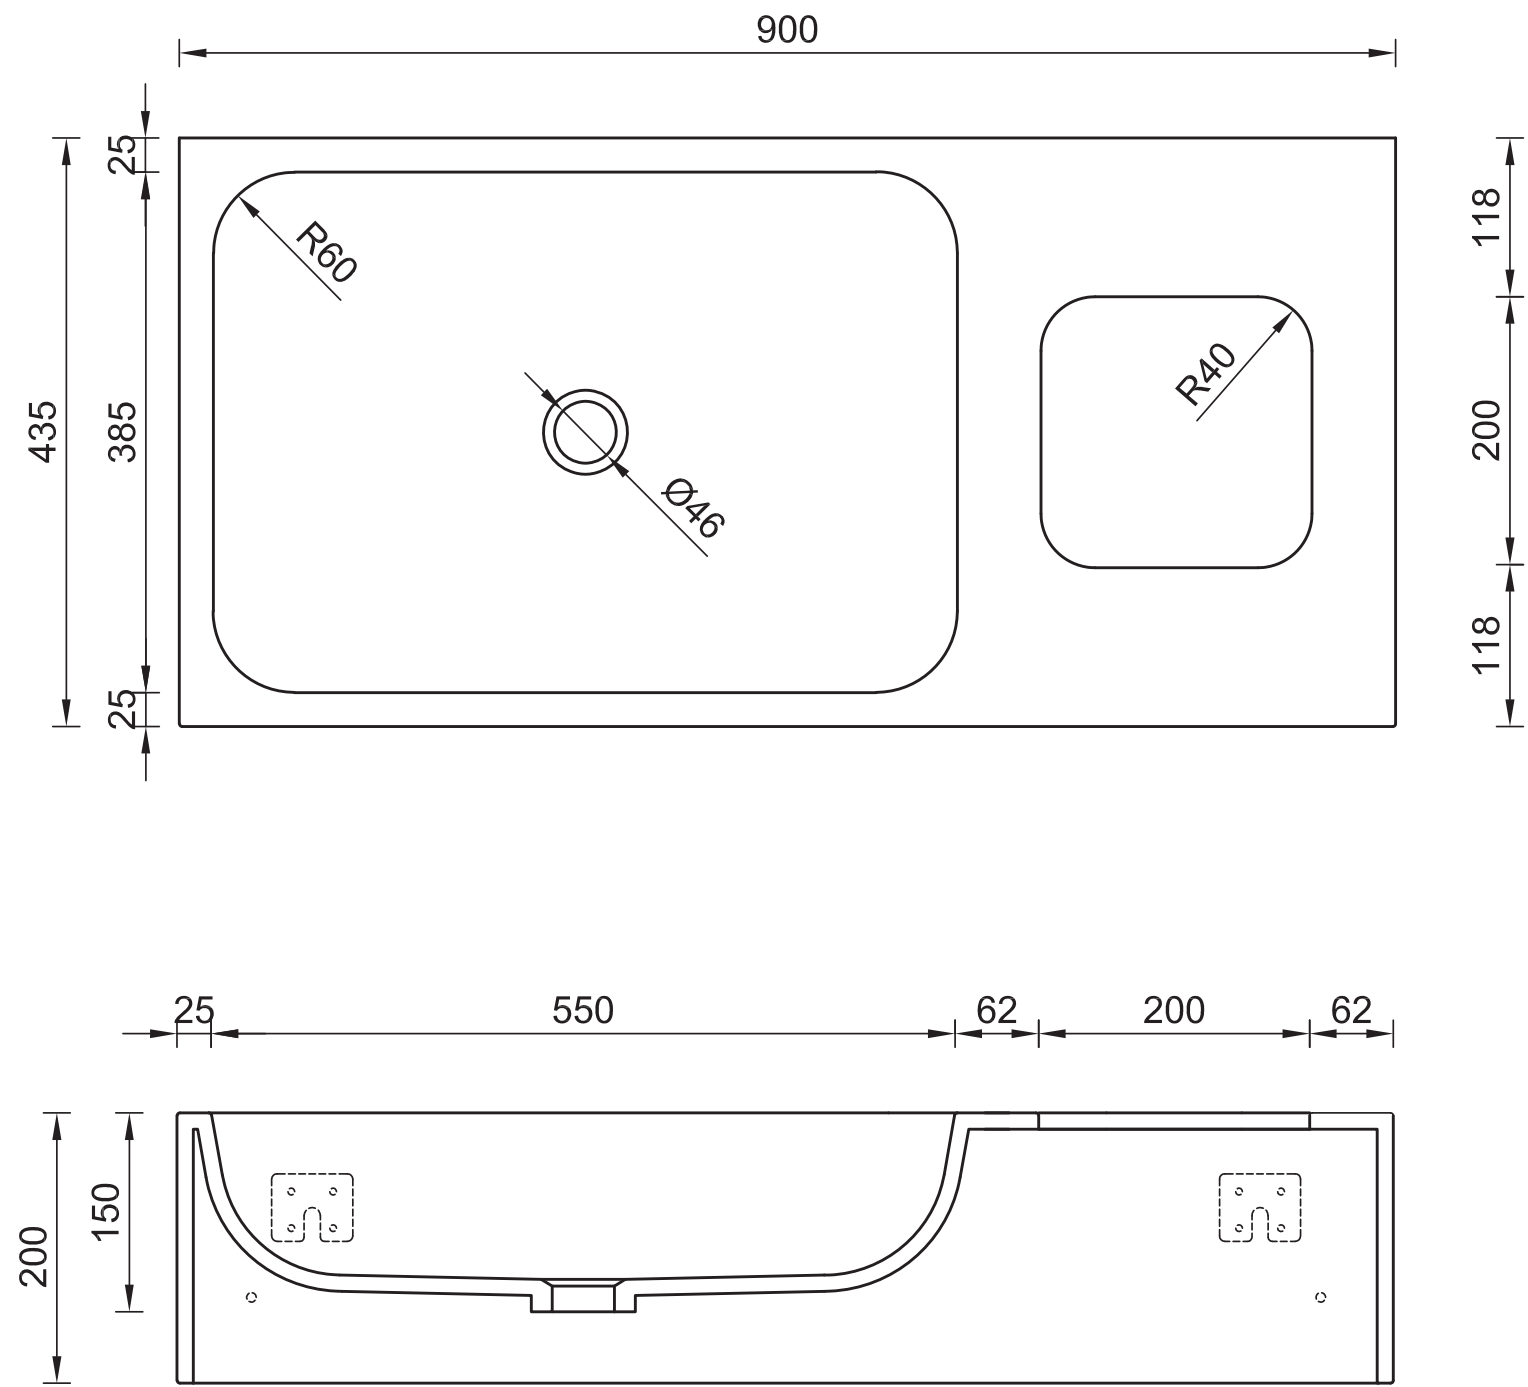

- Notes:
1. No tap hole cutout
 2. All exposed surface sand to semi-gloss finish
 3. All exposed edge sand with 2mm radius
 3. Wall mounted.